


B01 D

cassette with concealed door frame, drywall thickness 125 mm

technical information

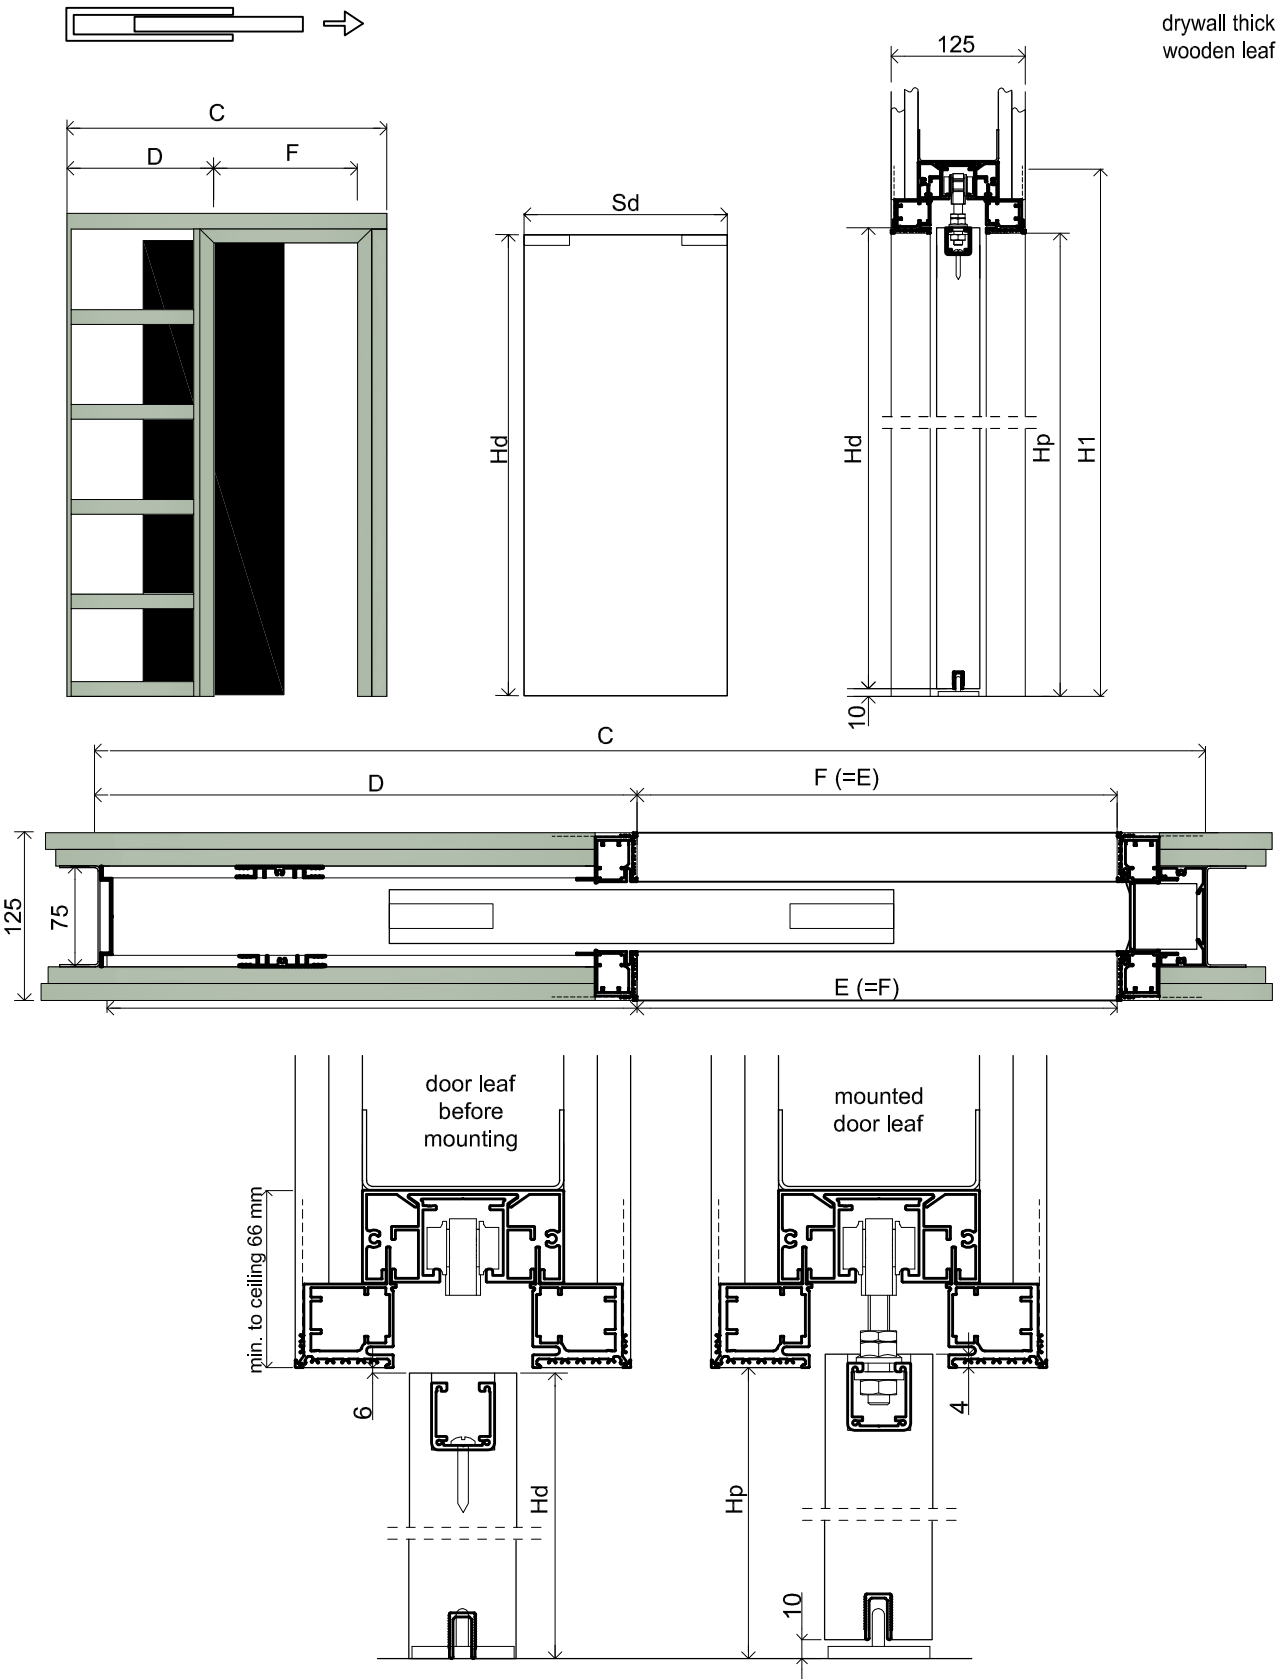

drywall thickness 125 mm
wooden leaf

MODULE	Door leaf width S_d [mm]	Cassette total width C [mm]	Cassette pocket width D [mm]	Passageway width in the frame E [mm]	Passageway width without the frame F [mm]	Cassette pocket depth after finish G [mm]
60	618	1308	642	600	600	633
70	718	1508	742	700	700	733
80	818	1708	842	800	800	833
90	918	1908	942	900	900	933
100	1018	2108	1042	1000	1000	1033

Door leaf height H_d [mm]	Passageway height H_p [mm]	Cassette total height H_1 [mm]
2024	2030	2096

Non-standard dimensions made to order