



B06 V

ceiling double cassette with concealed door frame, drywall thickness 125 mm

technical information

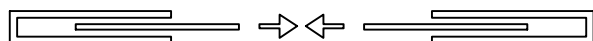

drywall thickness 125 mm
glass pane

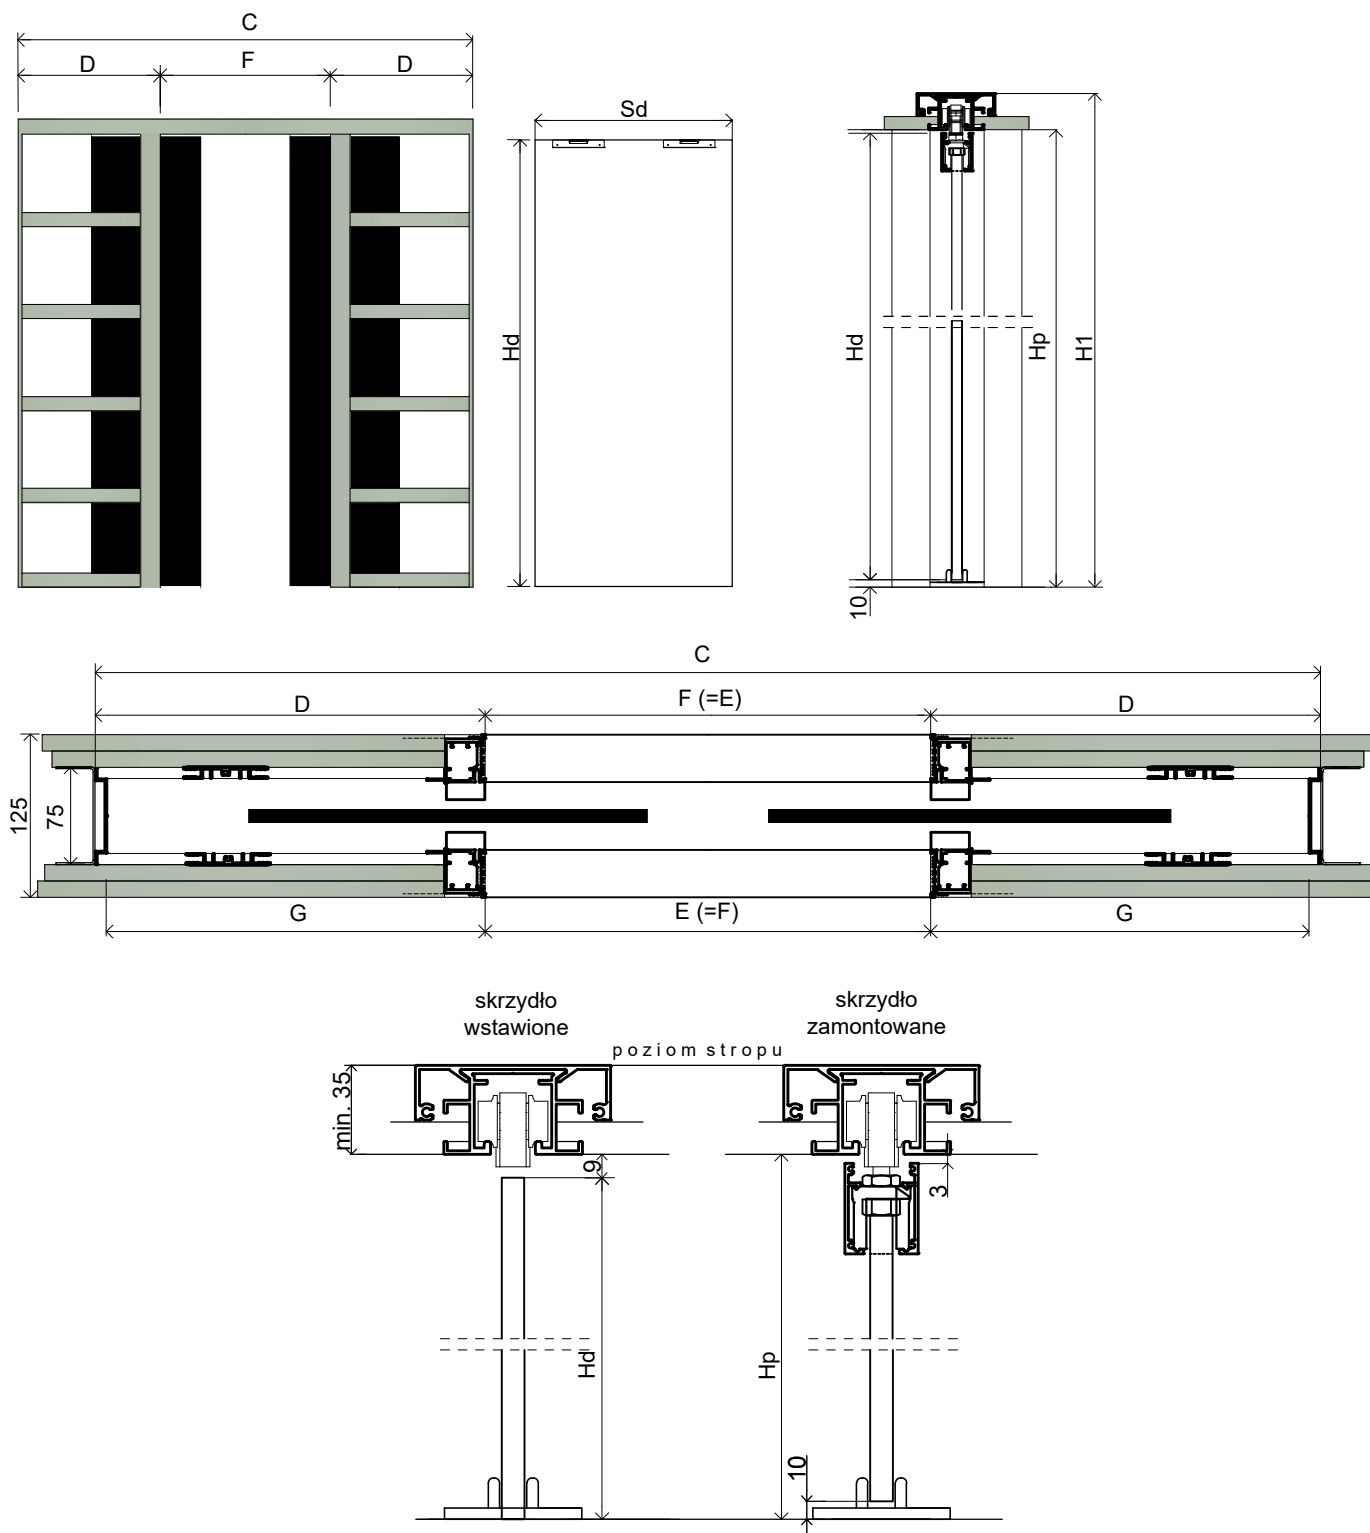

MODULE	Door leaf width Sd [mm]	Cassette total width C [mm]	Cassette pocket width D [mm]	Passageway width in the frame E [mm]	Passageway width without the frame F [mm]	Cassette pocket depth after finish G [mm]
60	618	2484	642	1200	1200	633
70	718	2884	742	1400	1400	733
80	818	3284	842	1600	1600	833
90	918	3684	942	1800	1800	933
100	1018	4084	1042	2000	2000	1033

Door leaf height Hd [mm]	Passageway height Hp [mm]	Cassette total height H1 [mm]
2190	2213	2248

Non-standard dimensions made to order