


S100 05

aluminum door frame for 100mm wooden leaves

technical information



full-height single

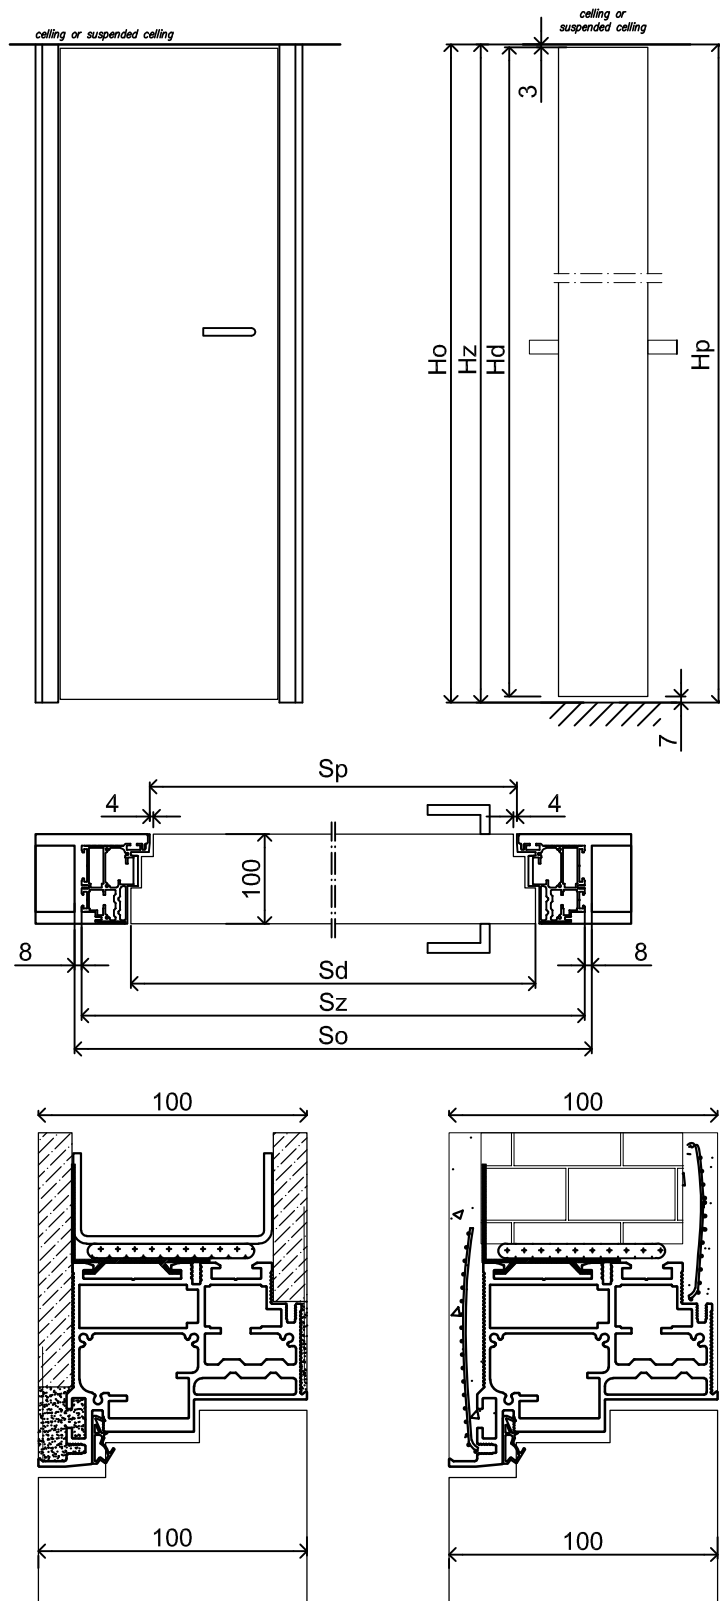

Hp = Hz = Ho
Hd = Ho - 10 mm

Module	Door leaf width Sd [mm]	Wall opening width So [mm]	External width of door frame Sz [mm]	Passageway width Sp [mm]
70	720	846	830	678
80	820	946	930	778
90	920	1046	1030	878