


S100 01

aluminum door frame for 100mm wooden leaves

technical information



single

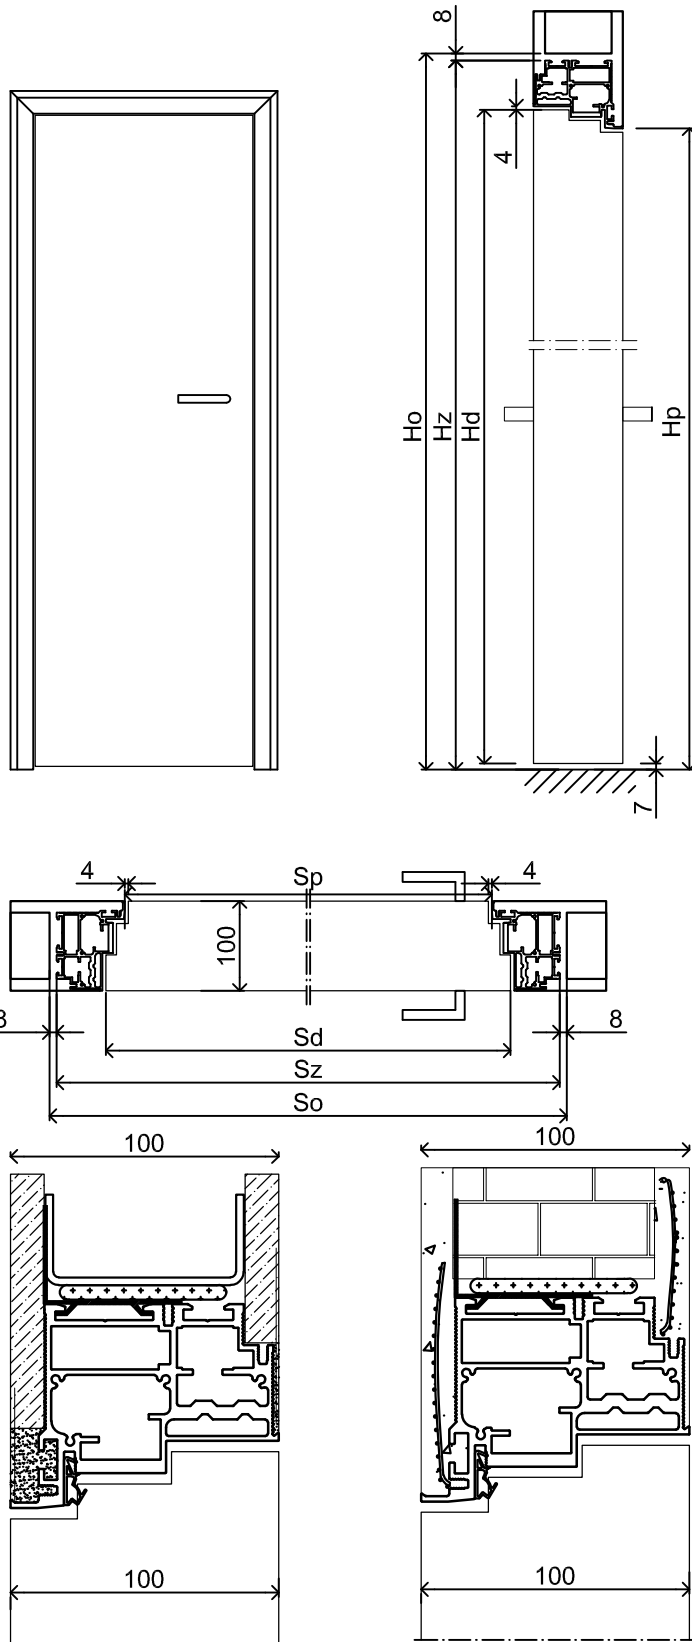

standard dimensions

Door leaf height Hd [mm]	Wall opening height Ho [mm]	External height of door frame Hz [mm]	Passageway height Hp [mm]
2020	2090	2082	2006
2200	2270	2262	2186
2400	2470	2462	2386

Module	Door leaf width Sd [mm]	Wall opening width So [mm]	External width of door frame Sz [mm]	Passageway width Sp [mm]
70	720	846	830	678
80	820	946	930	778
90	920	1046	1030	878