
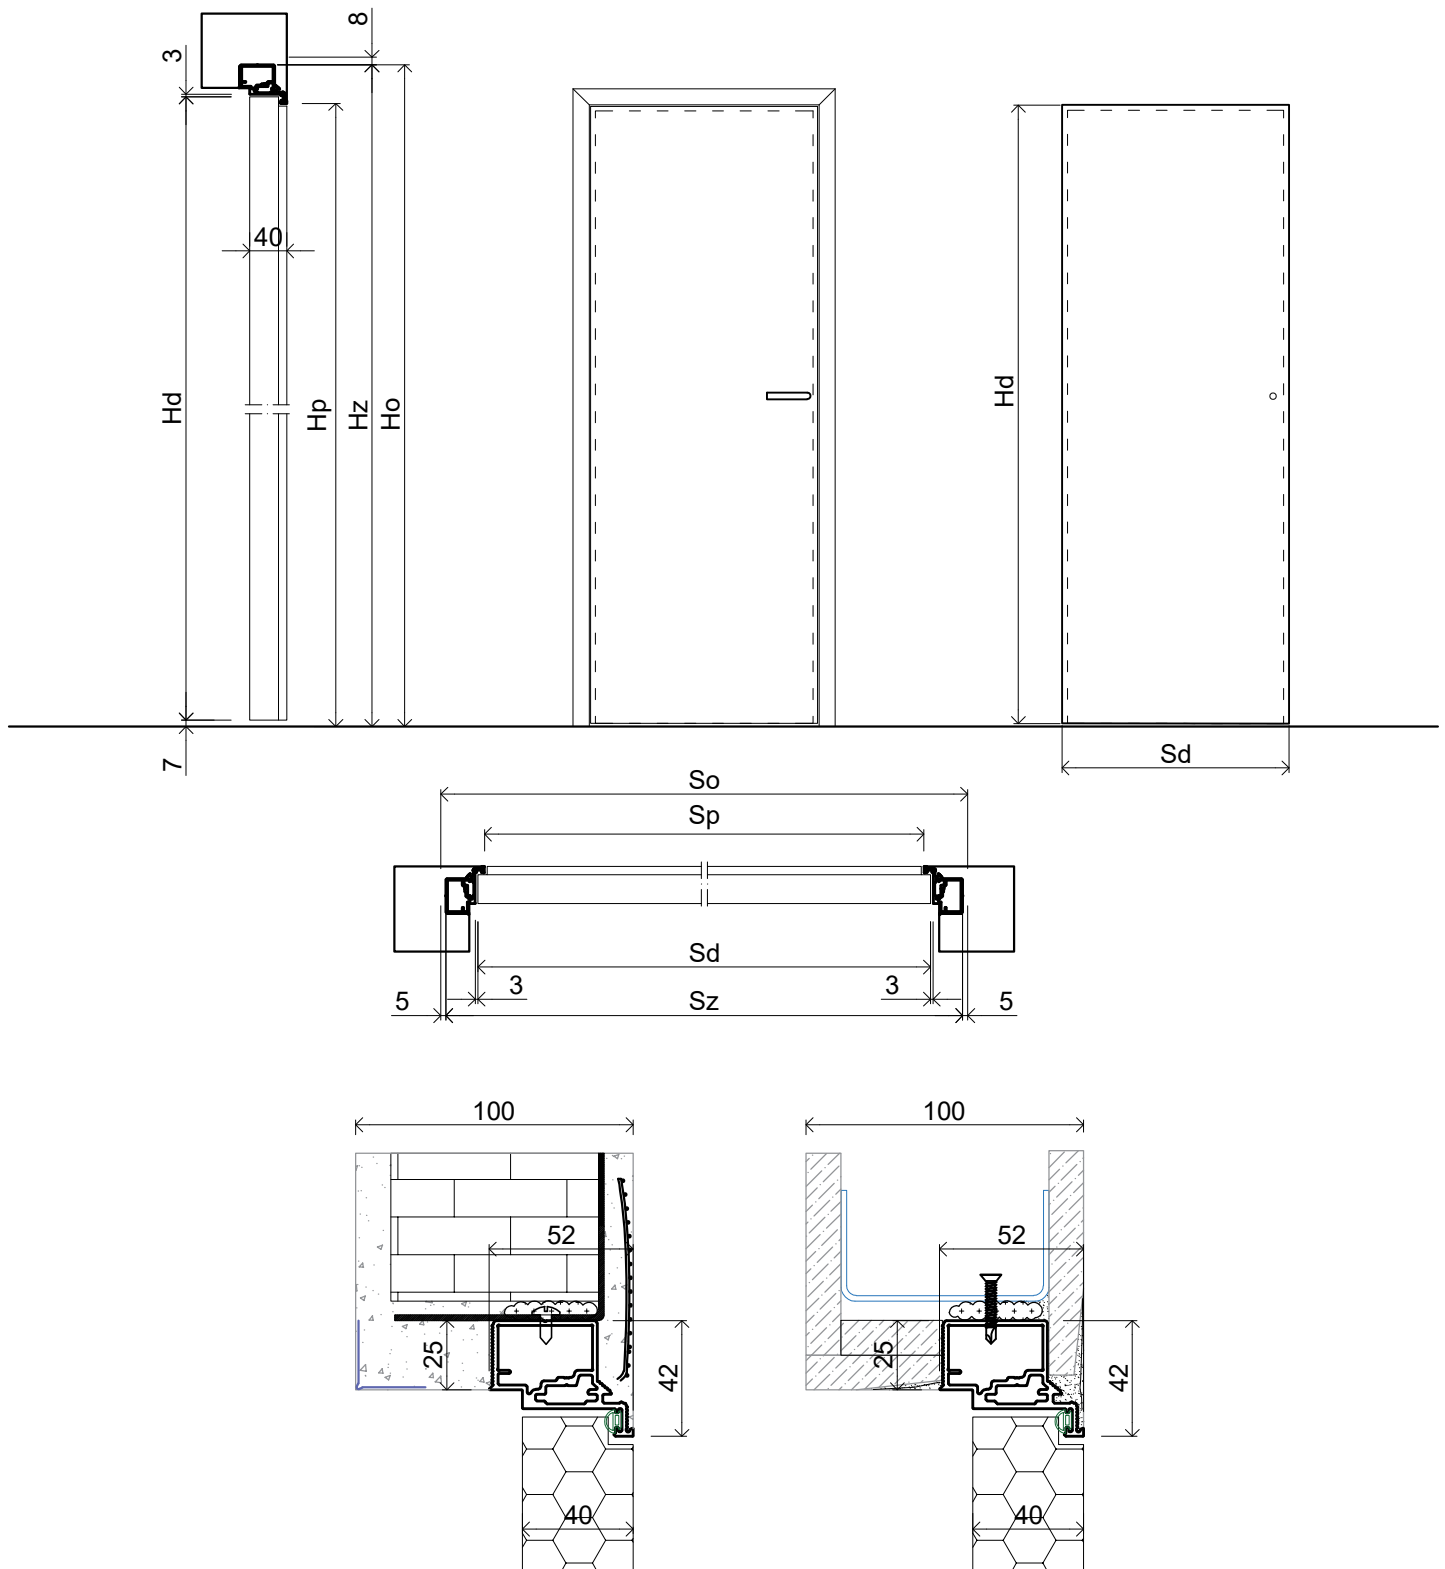


SL 01

aluminum hidden door frame for wooden leaves thickness 40 mm

technical information

opened outward

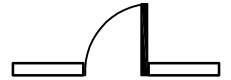

sample dimensions

	Door leaf height Hd [mm]	Wall opening height Ho [mm]	External height of door frame Hz [mm]	Passageway height Hp [mm]
200'	2030	2080	2072	2030

	Door leaf width Sd [mm]	Wall opening width So [mm]	External width of door frame Sz [mm]	Passageway width Sp [mm]
70'	720	800	790	705
80'	820	900	890	805
90'	920	1000	990	905