
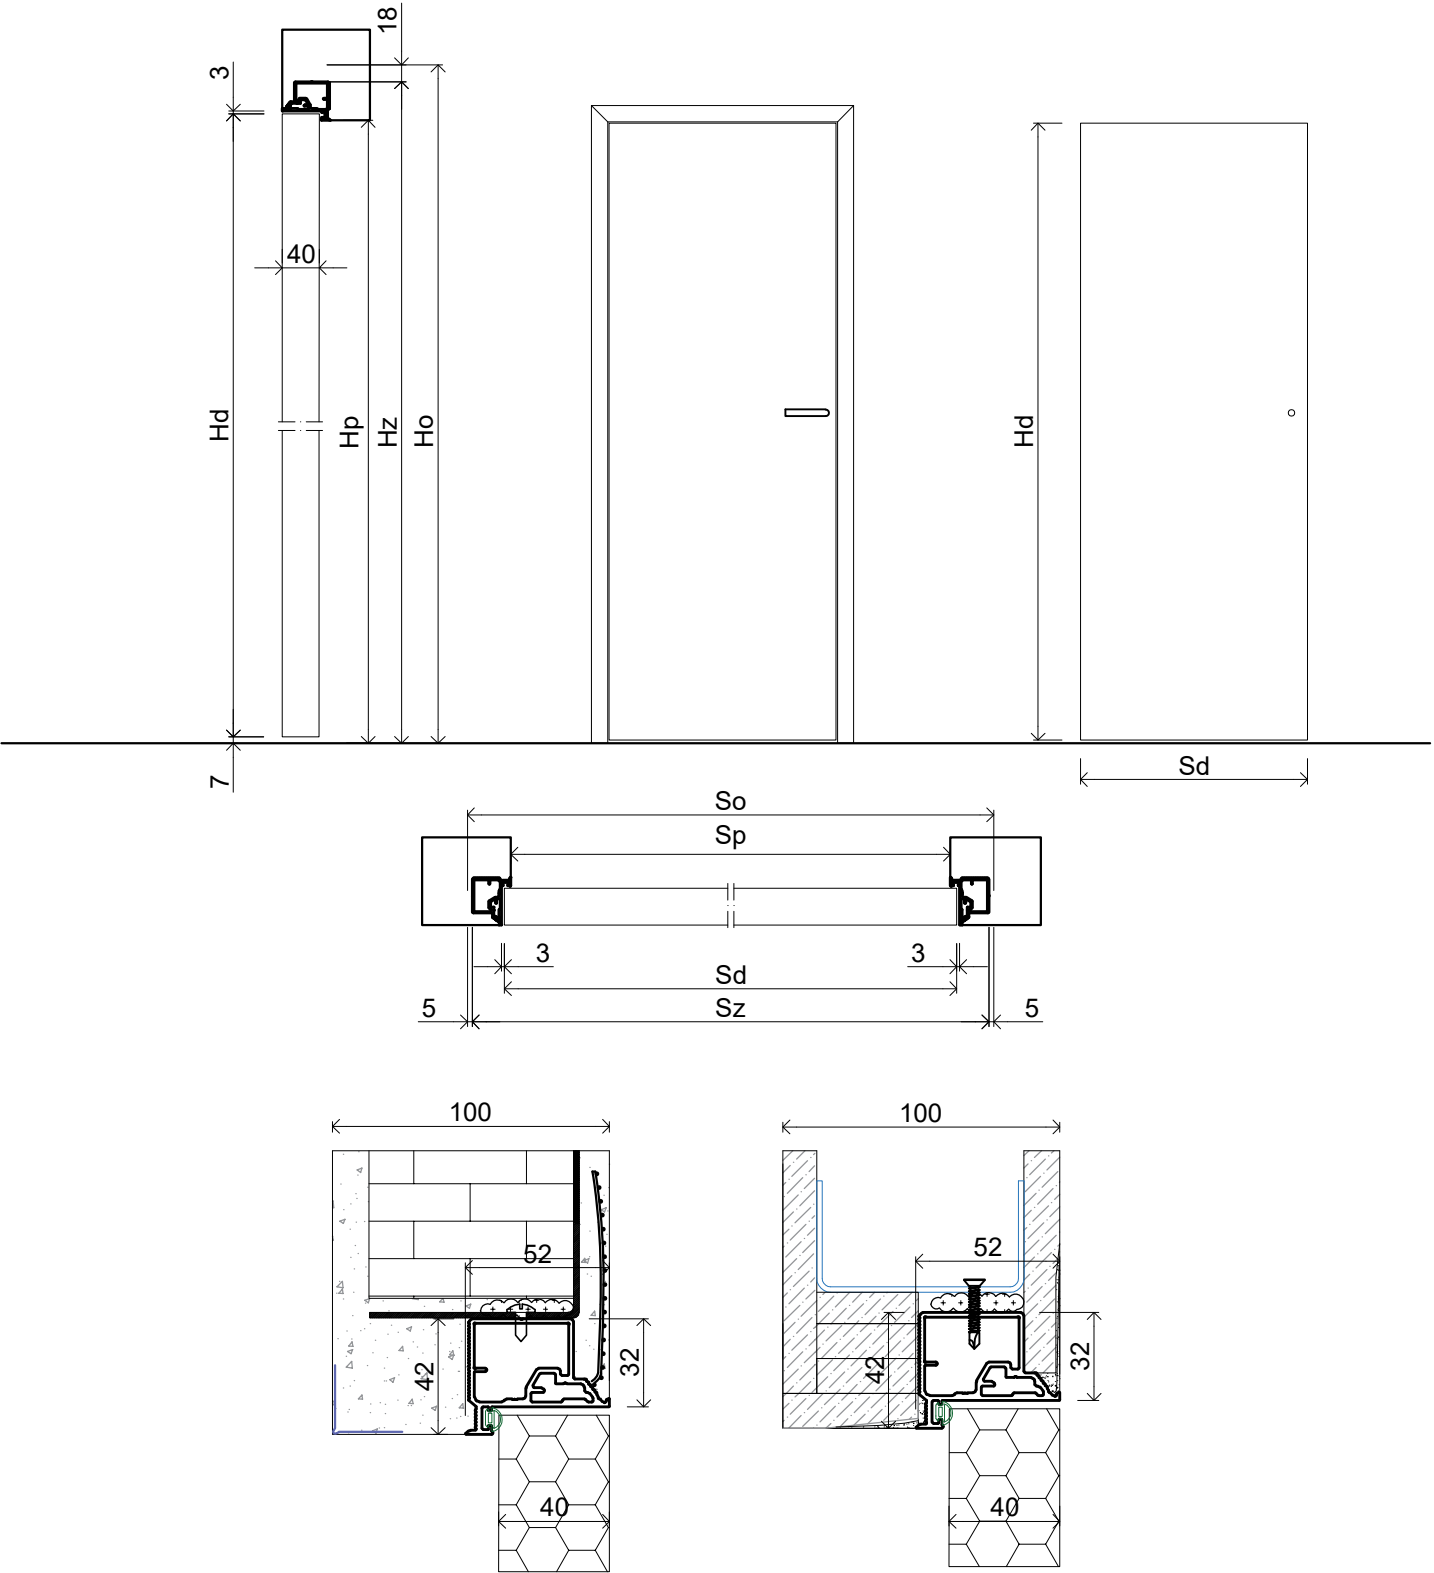


# SL 01

aluminum hidden door frame for wooden leaves thickness 40 mm

technical information

opened outward

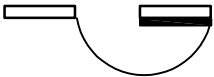

sample dimension

|      | Door leaf height<br>Hd [mm] | Wall opening height<br>Ho [mm] | External height of door frame<br>Hz [mm] | Passageway height<br>Hp [mm] |
|------|-----------------------------|--------------------------------|------------------------------------------|------------------------------|
| 200' | 2020                        | 2070                           | 2062                                     | 2020                         |

|     | Door leaf width<br>Sd [mm] | Wall opening width<br>So [mm] | External width of door frame<br>Sz [mm] | Passageway width<br>Sp [mm] |
|-----|----------------------------|-------------------------------|-----------------------------------------|-----------------------------|
| 70' | 720                        | 800                           | 790                                     | 705                         |
| 80' | 820                        | 900                           | 890                                     | 805                         |
| 90' | 920                        | 1000                          | 990                                     | 905                         |