


single, opened outward

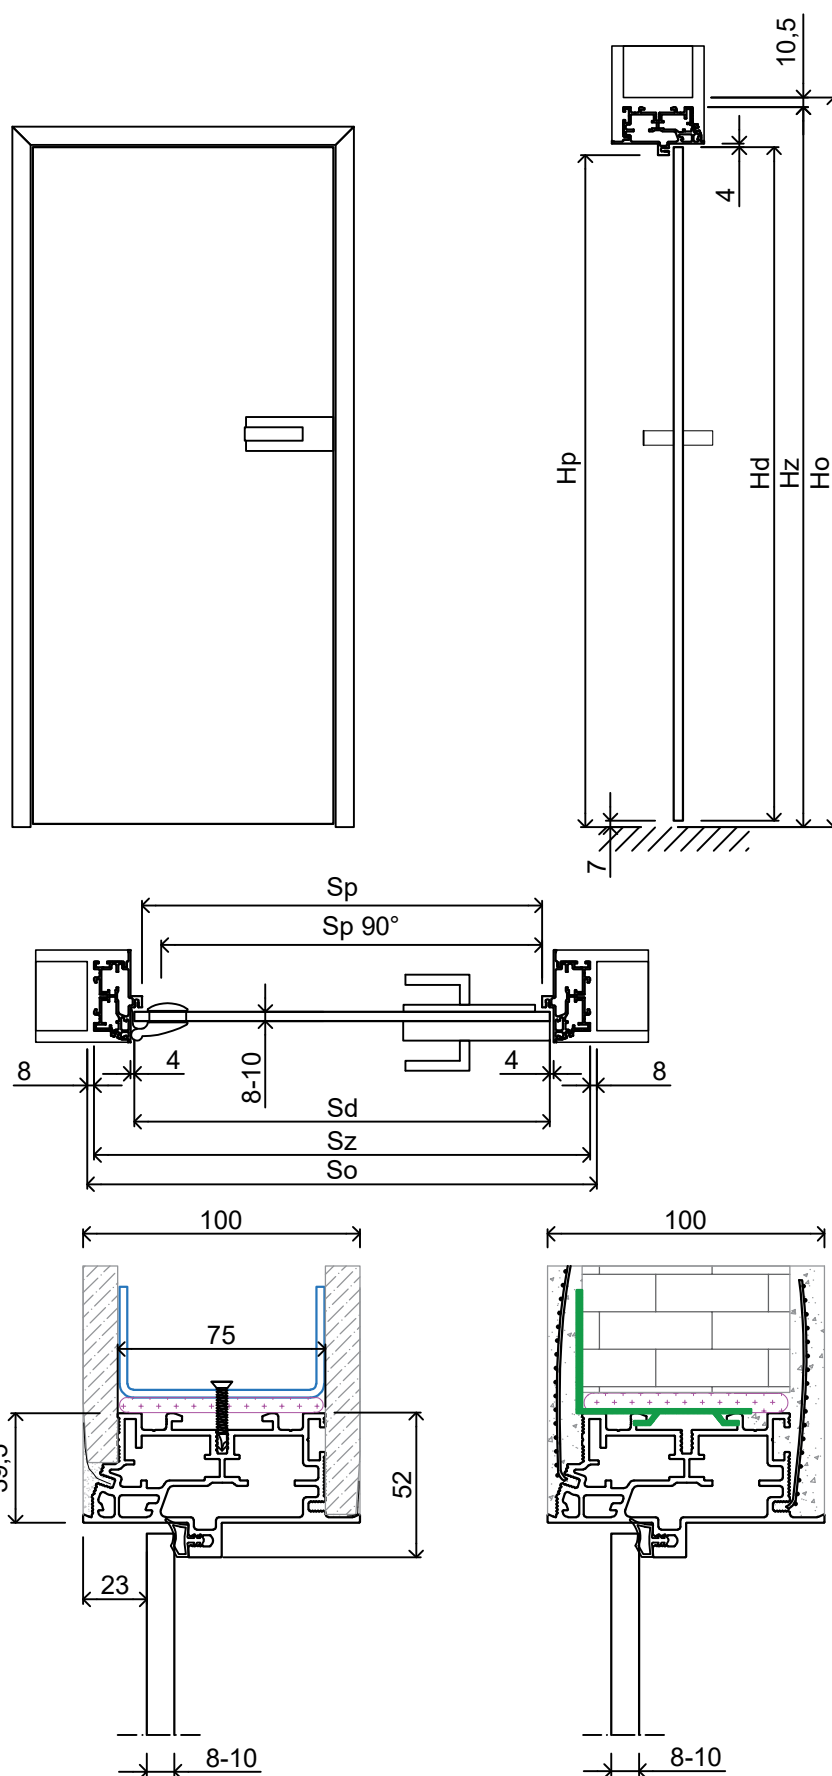

standard dimensions

Door leaf height Hd [mm]	Wall opening height Ho [mm]	External height of door frame Hz [mm]	Passageway height Hp [mm]
2020	2081	2071	2019
2200	2261	2251	2199
2400	2461	2451	2399

Module	Door leaf width Sd [mm]	Wall opening width So [mm]	External width of door frame Sz [mm]	Passageway width Sp [mm]
70	720	822	807	703
80	820	922	907	803
90	920	1022	1007	903

Sp90° = Sp-19mm